




REV	DATE
D	21-08-2024
LEGENDS	
●	METAL STIFFENER
●	PLY FORMWORK
●	SITE FORMPLY / U BARS
●	HORIZONTAL BARS
●	VERTICAL BARS
●	LIGATURE

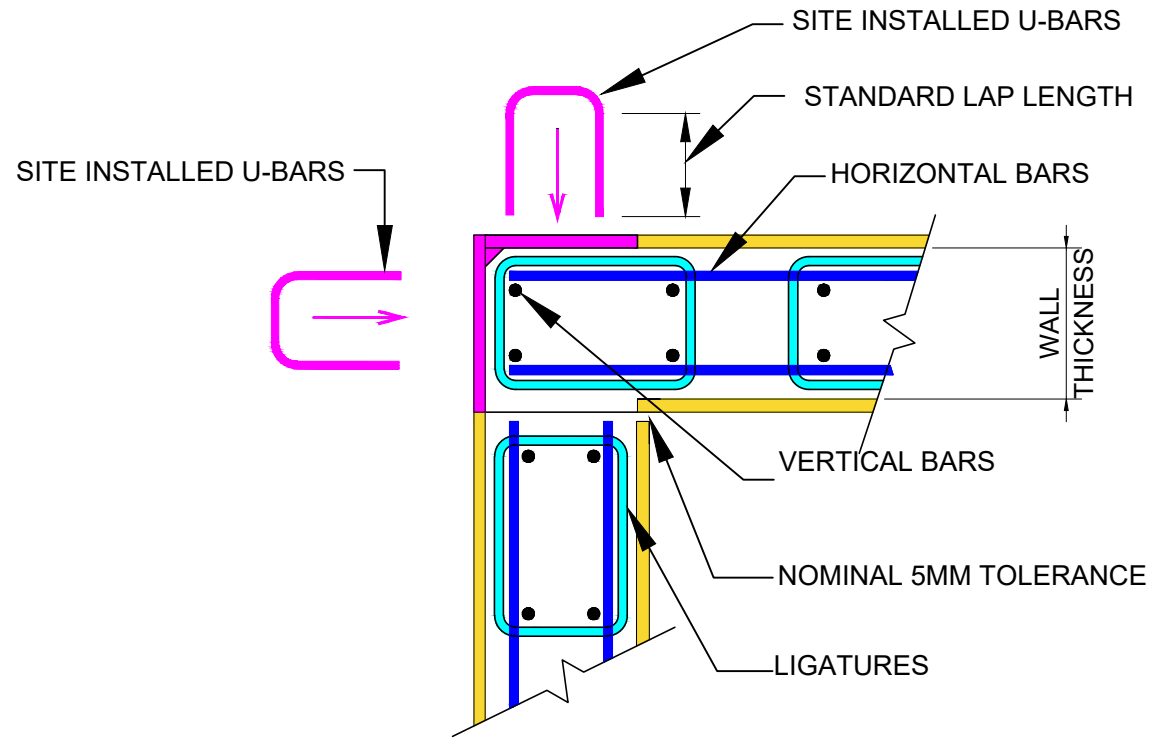

TYPICAL CORNER DETAIL

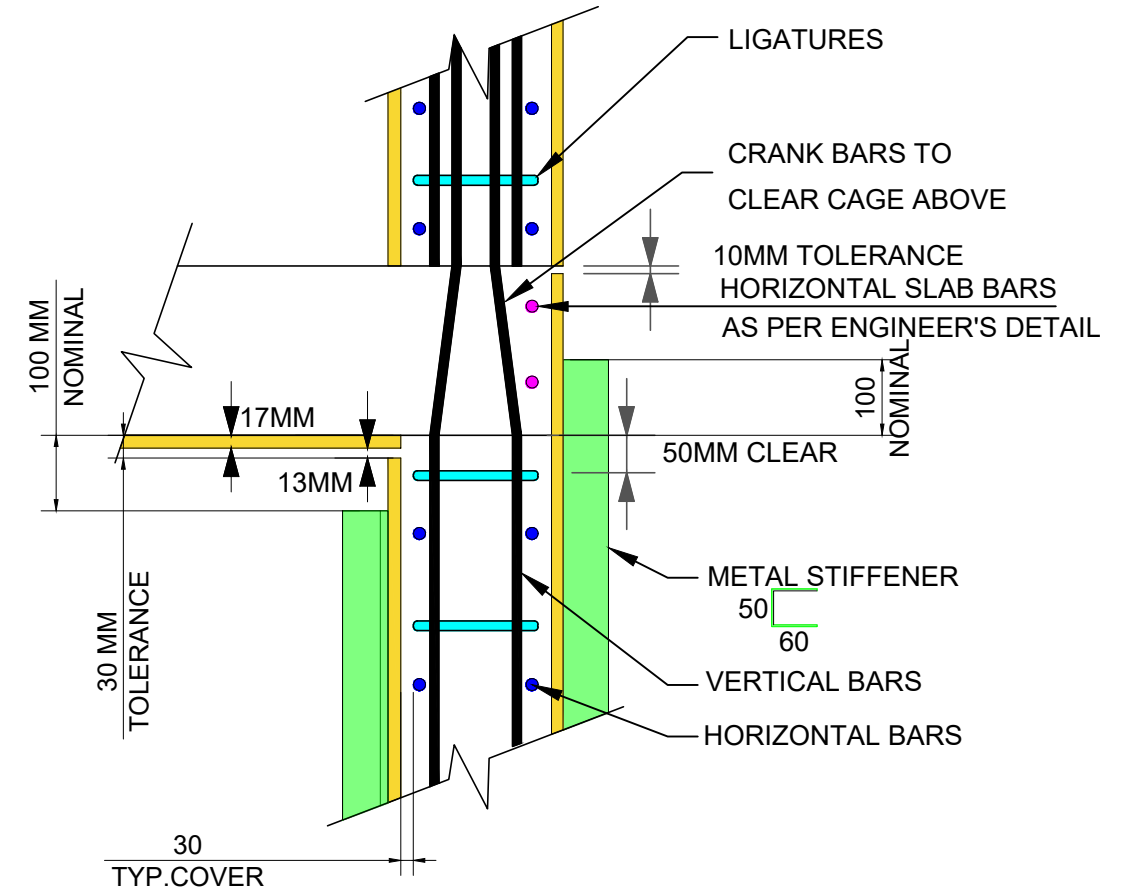

SLAB / WALL JUNCTION

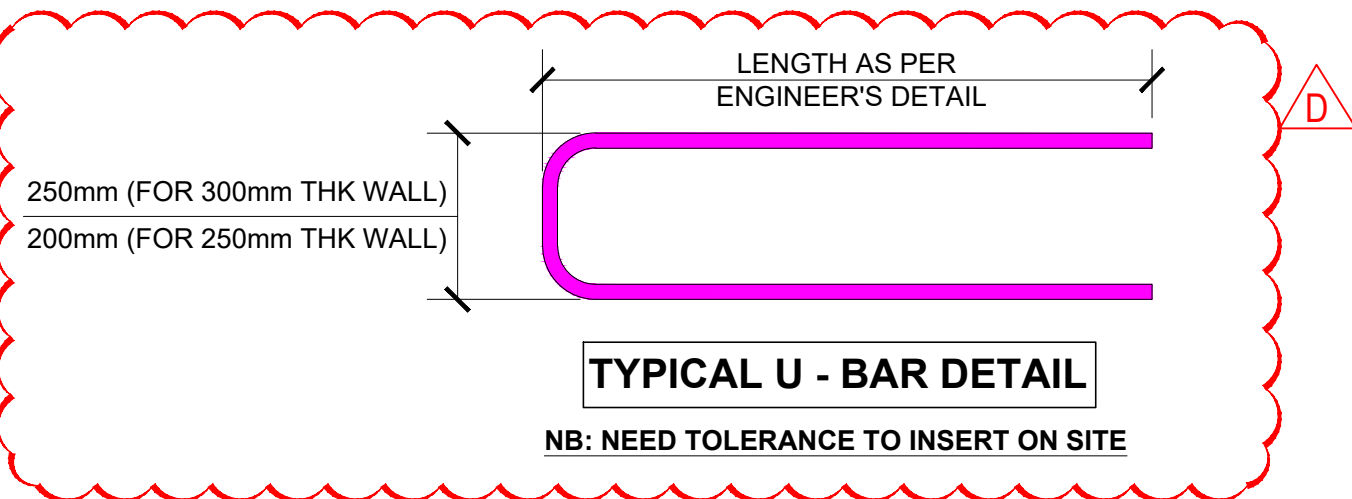

TYPICAL U - BAR DETAIL

NB: NEED TOLERANCE TO INSERT ON SITE

NOTES:

- FACTORY FORMPLY
- SITE FORMPLY / U-BARS
- METAL T-CLIP ALTERNATIVE

g.wyett@ozwall.com.au
M : 0405 144 886

REV	DATE	DESCRIPTION	SCALE	DRAWN BY:	CURRENT REV:
D	21-08-2024	REVISED & RE-ISSUED FOR APPROVAL	-	ABHI	
C	10-08-2024	ISSUED FOR APPROVAL			
B	09-07-2024	ISSUED FOR APPROVAL			
A	04-07-2024	ISSUED FOR APPROVAL			



TITLE: **CORE WALL TYPICAL DETAILS 'CTS'**

DRAWING ID: 001-TD

OZWALL AUSTRALIA PTY LTD PROJECT : THE BELLEVUE

REV	DATE
F	26-08-2024


LEGENDS	
●	COIL TIES / METAL FORMPLY
●	PLY FORMWORK
●	HORIZONTAL BARS
●	VERTICAL BARS
●	LIGATURE
●	SITE FORMPLY / SITE U BARS

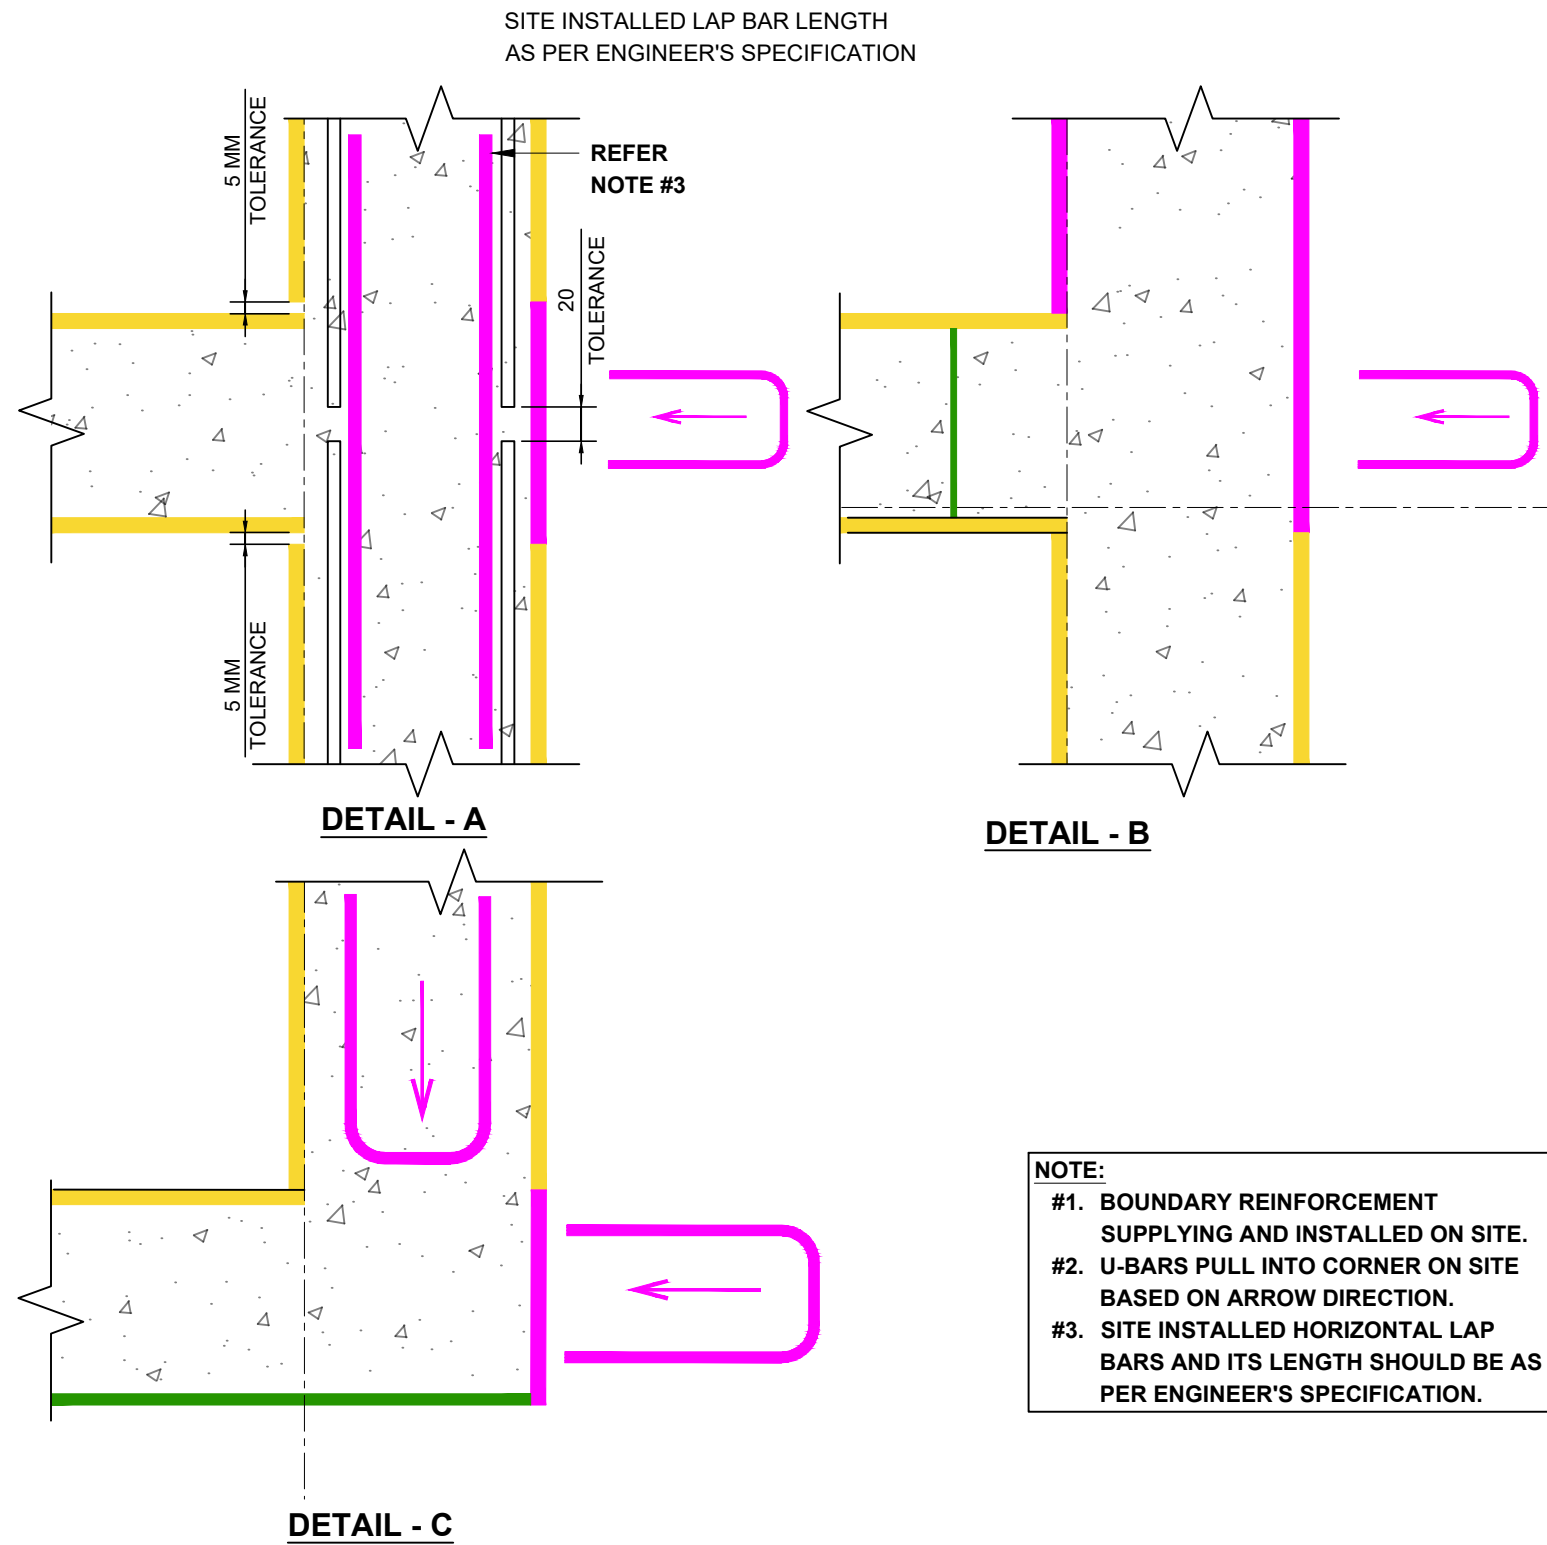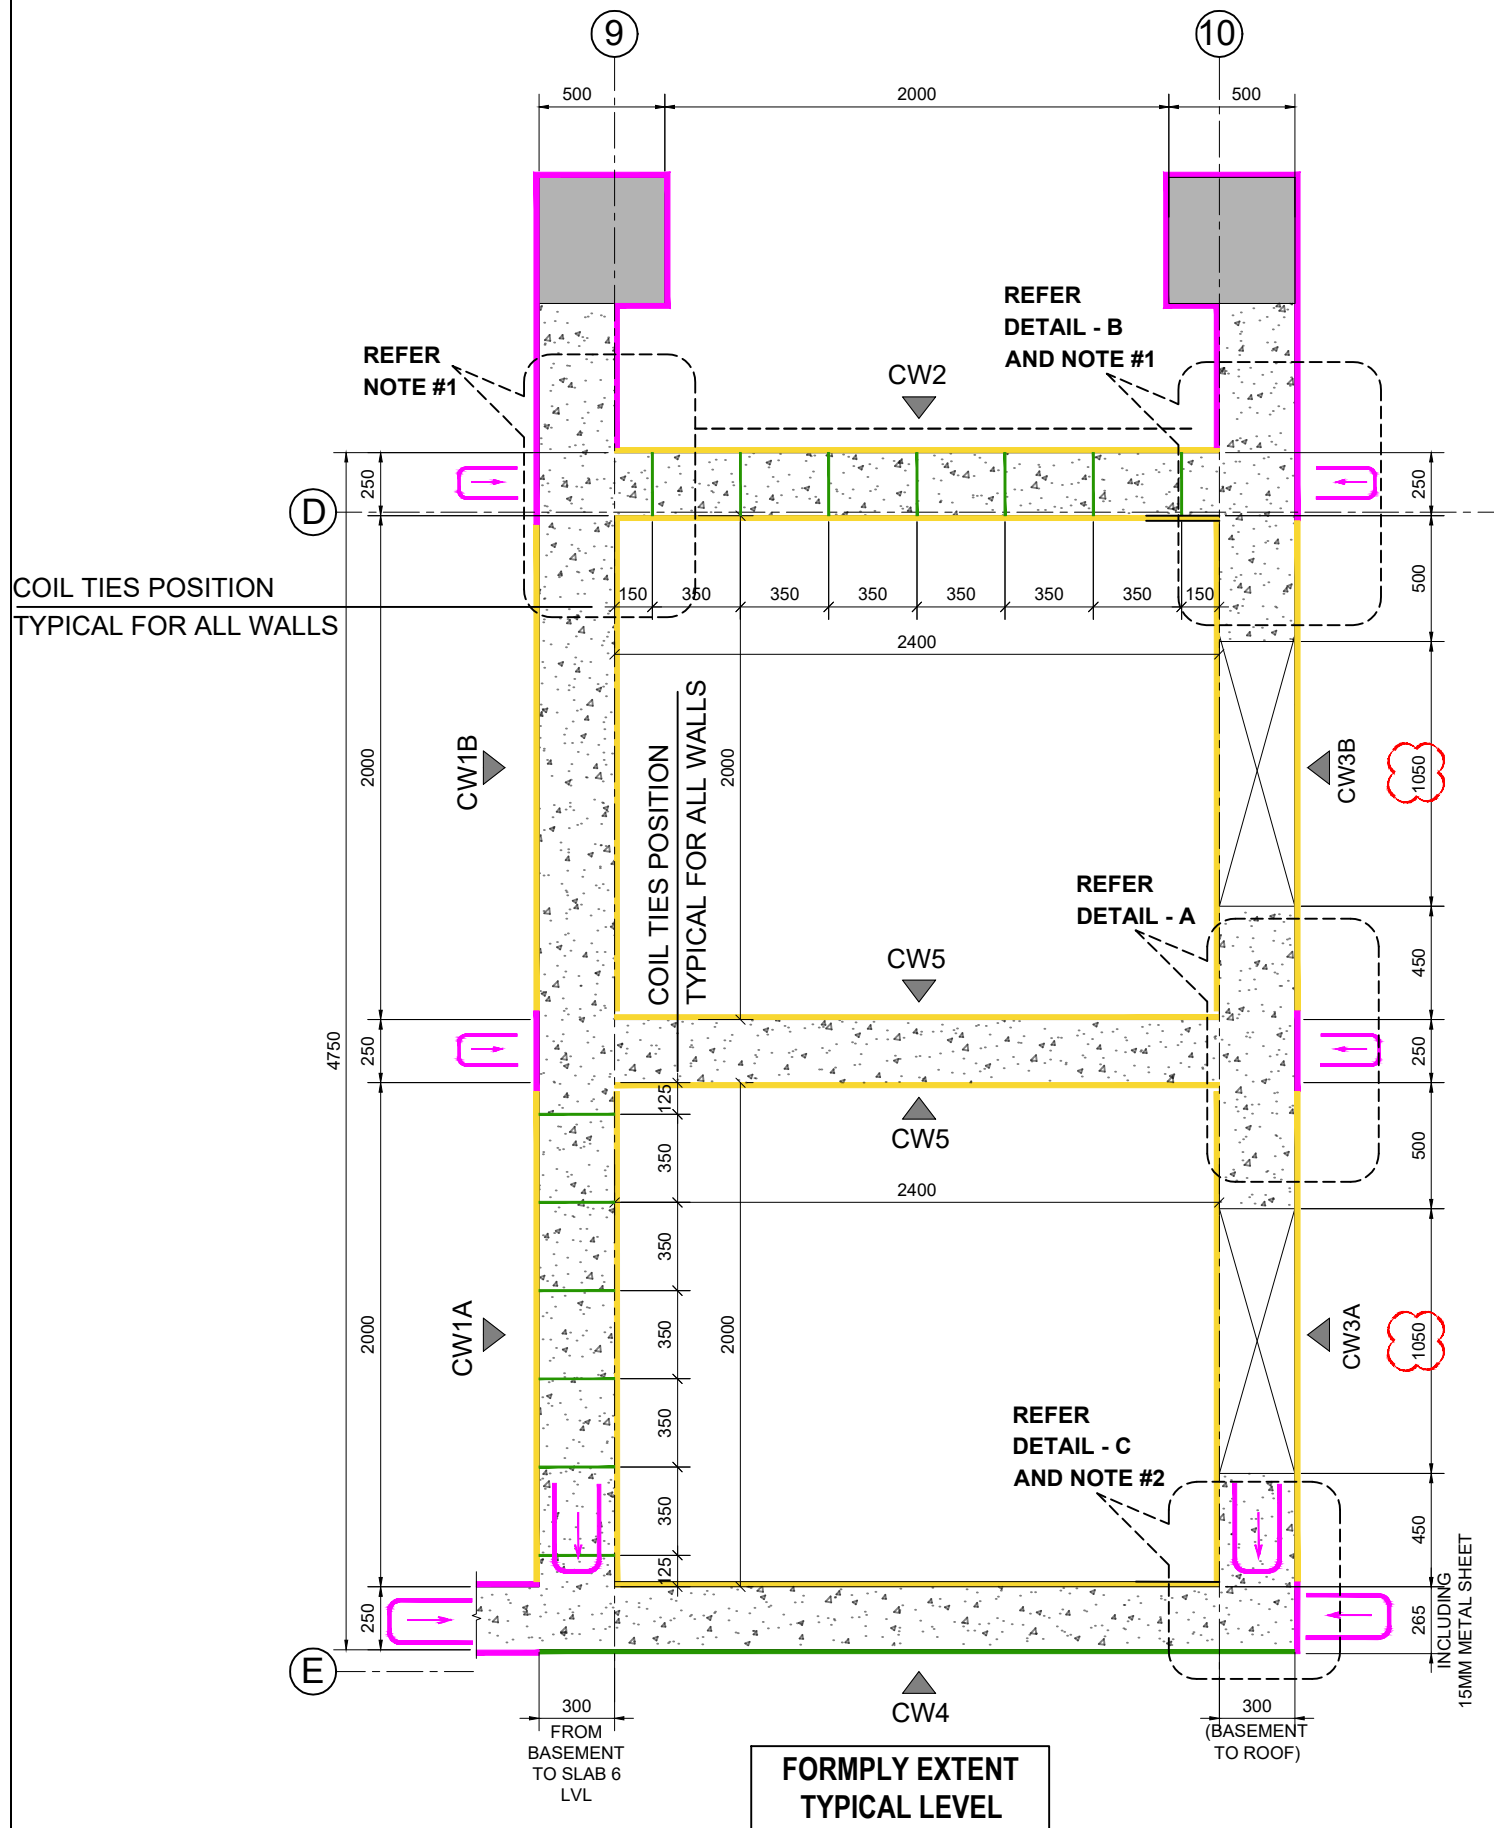

g.wyett@ozwall.com.au
M : 0405 144 886

REV	DATE	DESCRIPTION	SCALE	DRAWN BY:	CURRENT REV:
F	26-08-2024	REVISED & RE-ISSUED FOR APPROVAL	1: 30 & 1:10	ABHI	
E	21-08-2024	REVISED & RE-ISSUED FOR APPROVAL			
D	10-08-2024	ISSUED FOR APPROVAL	TITLE: LIFT WALL FORMPLY EXTENT TYPICAL LEVEL DRAWING ID: 002-TD		
C	16-07-2024	ISSUED FOR APPROVAL			
B	09-07-2024	ISSUED FOR APPROVAL			
A	04-07-2024	ISSUED FOR APPROVAL			

REV	DATE
D	12-09-2024
LEGENDS	

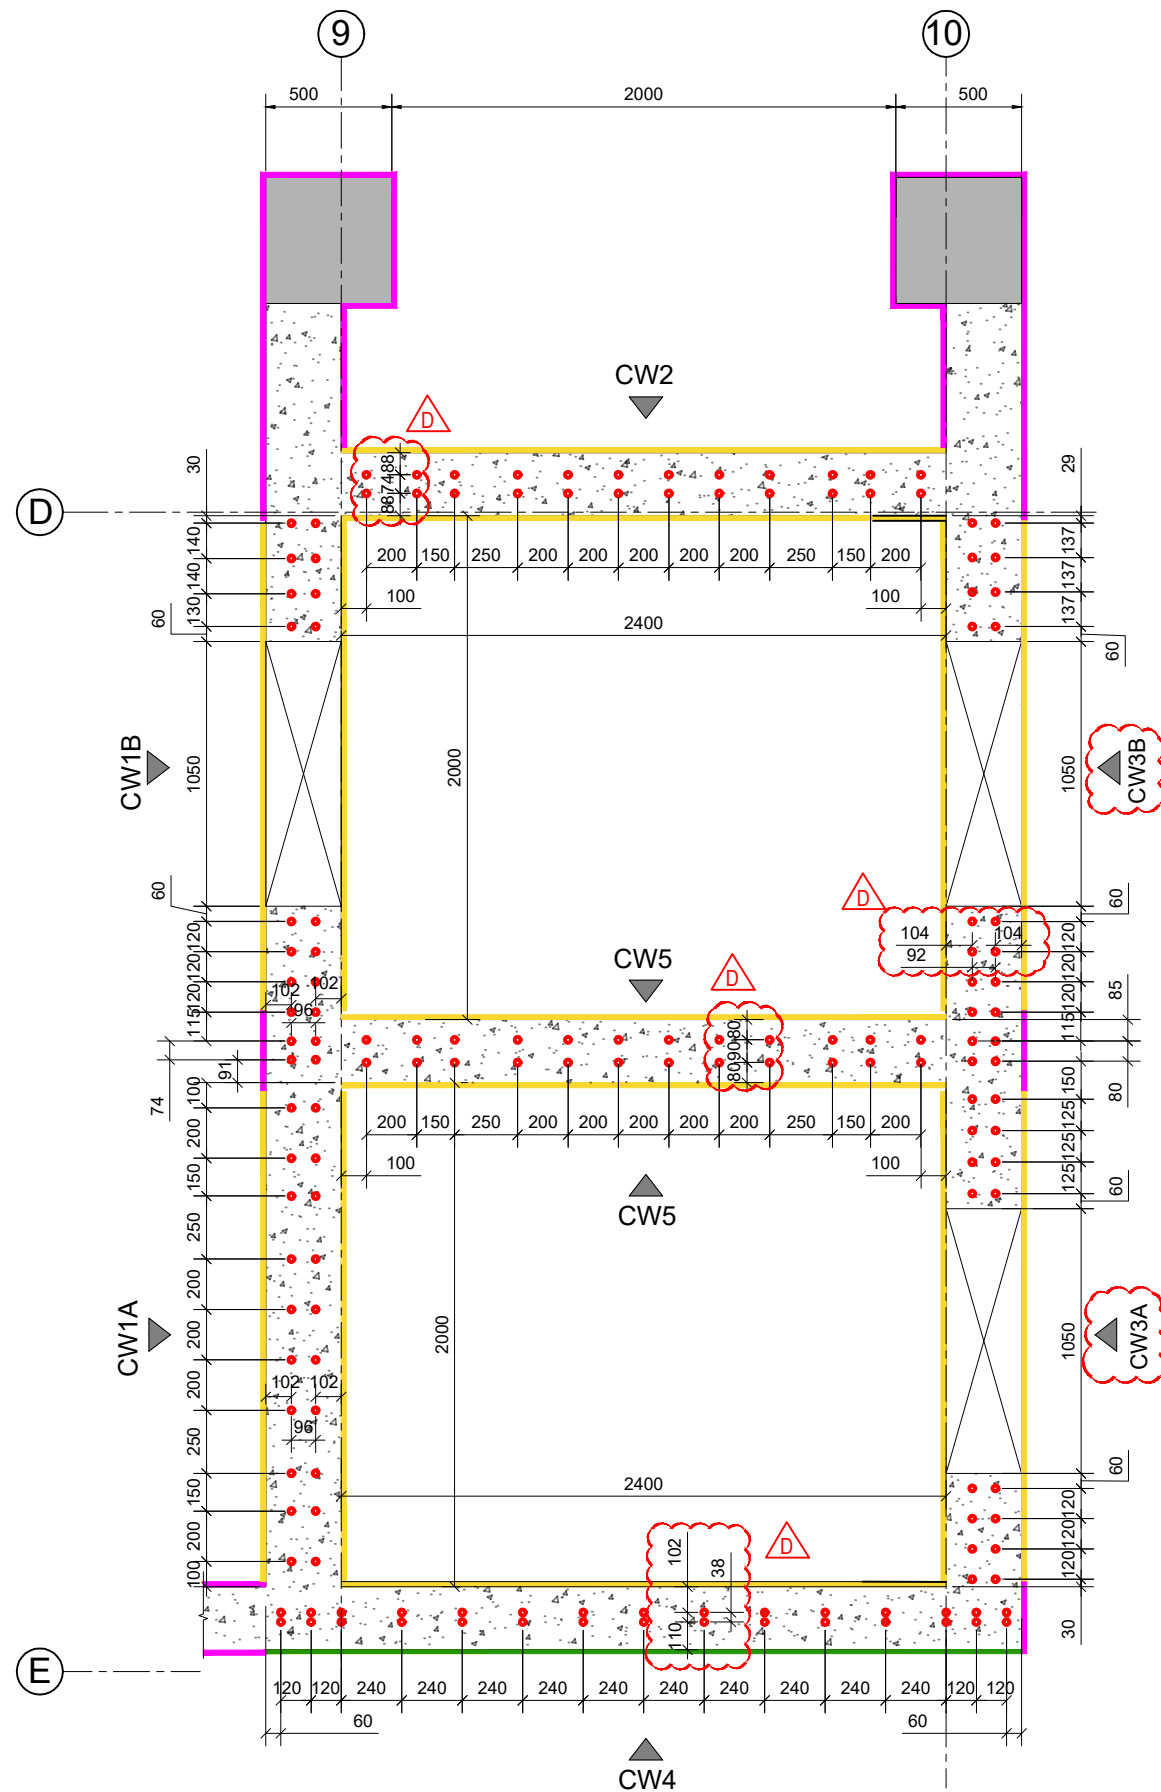

g.wyett@ozwall.com.au
M : 0405 144 886


REV	DATE	DESCRIPTION	SCALE	DRAWN BY:	CURRENT REV:
D	12-09-2024	ISSUED FOR APPROVAL	1 : 25	ABHI	
C	02-09-2024	ISSUED FOR APPROVAL			
B	26-08-2024	ISSUED FOR APPROVAL			
A	21-08-2024	ISSUED FOR APPROVAL			

TITLE: **LIFT WALL
STARTER BARS POSITION
AT GROUND FLOOR LEVEL**

DRAWING ID: **003-TD**

OZWALL AUSTRALIA PTY LTD PROJECT : THE BELLEVUE

REV	DATE
G	12-09-2024

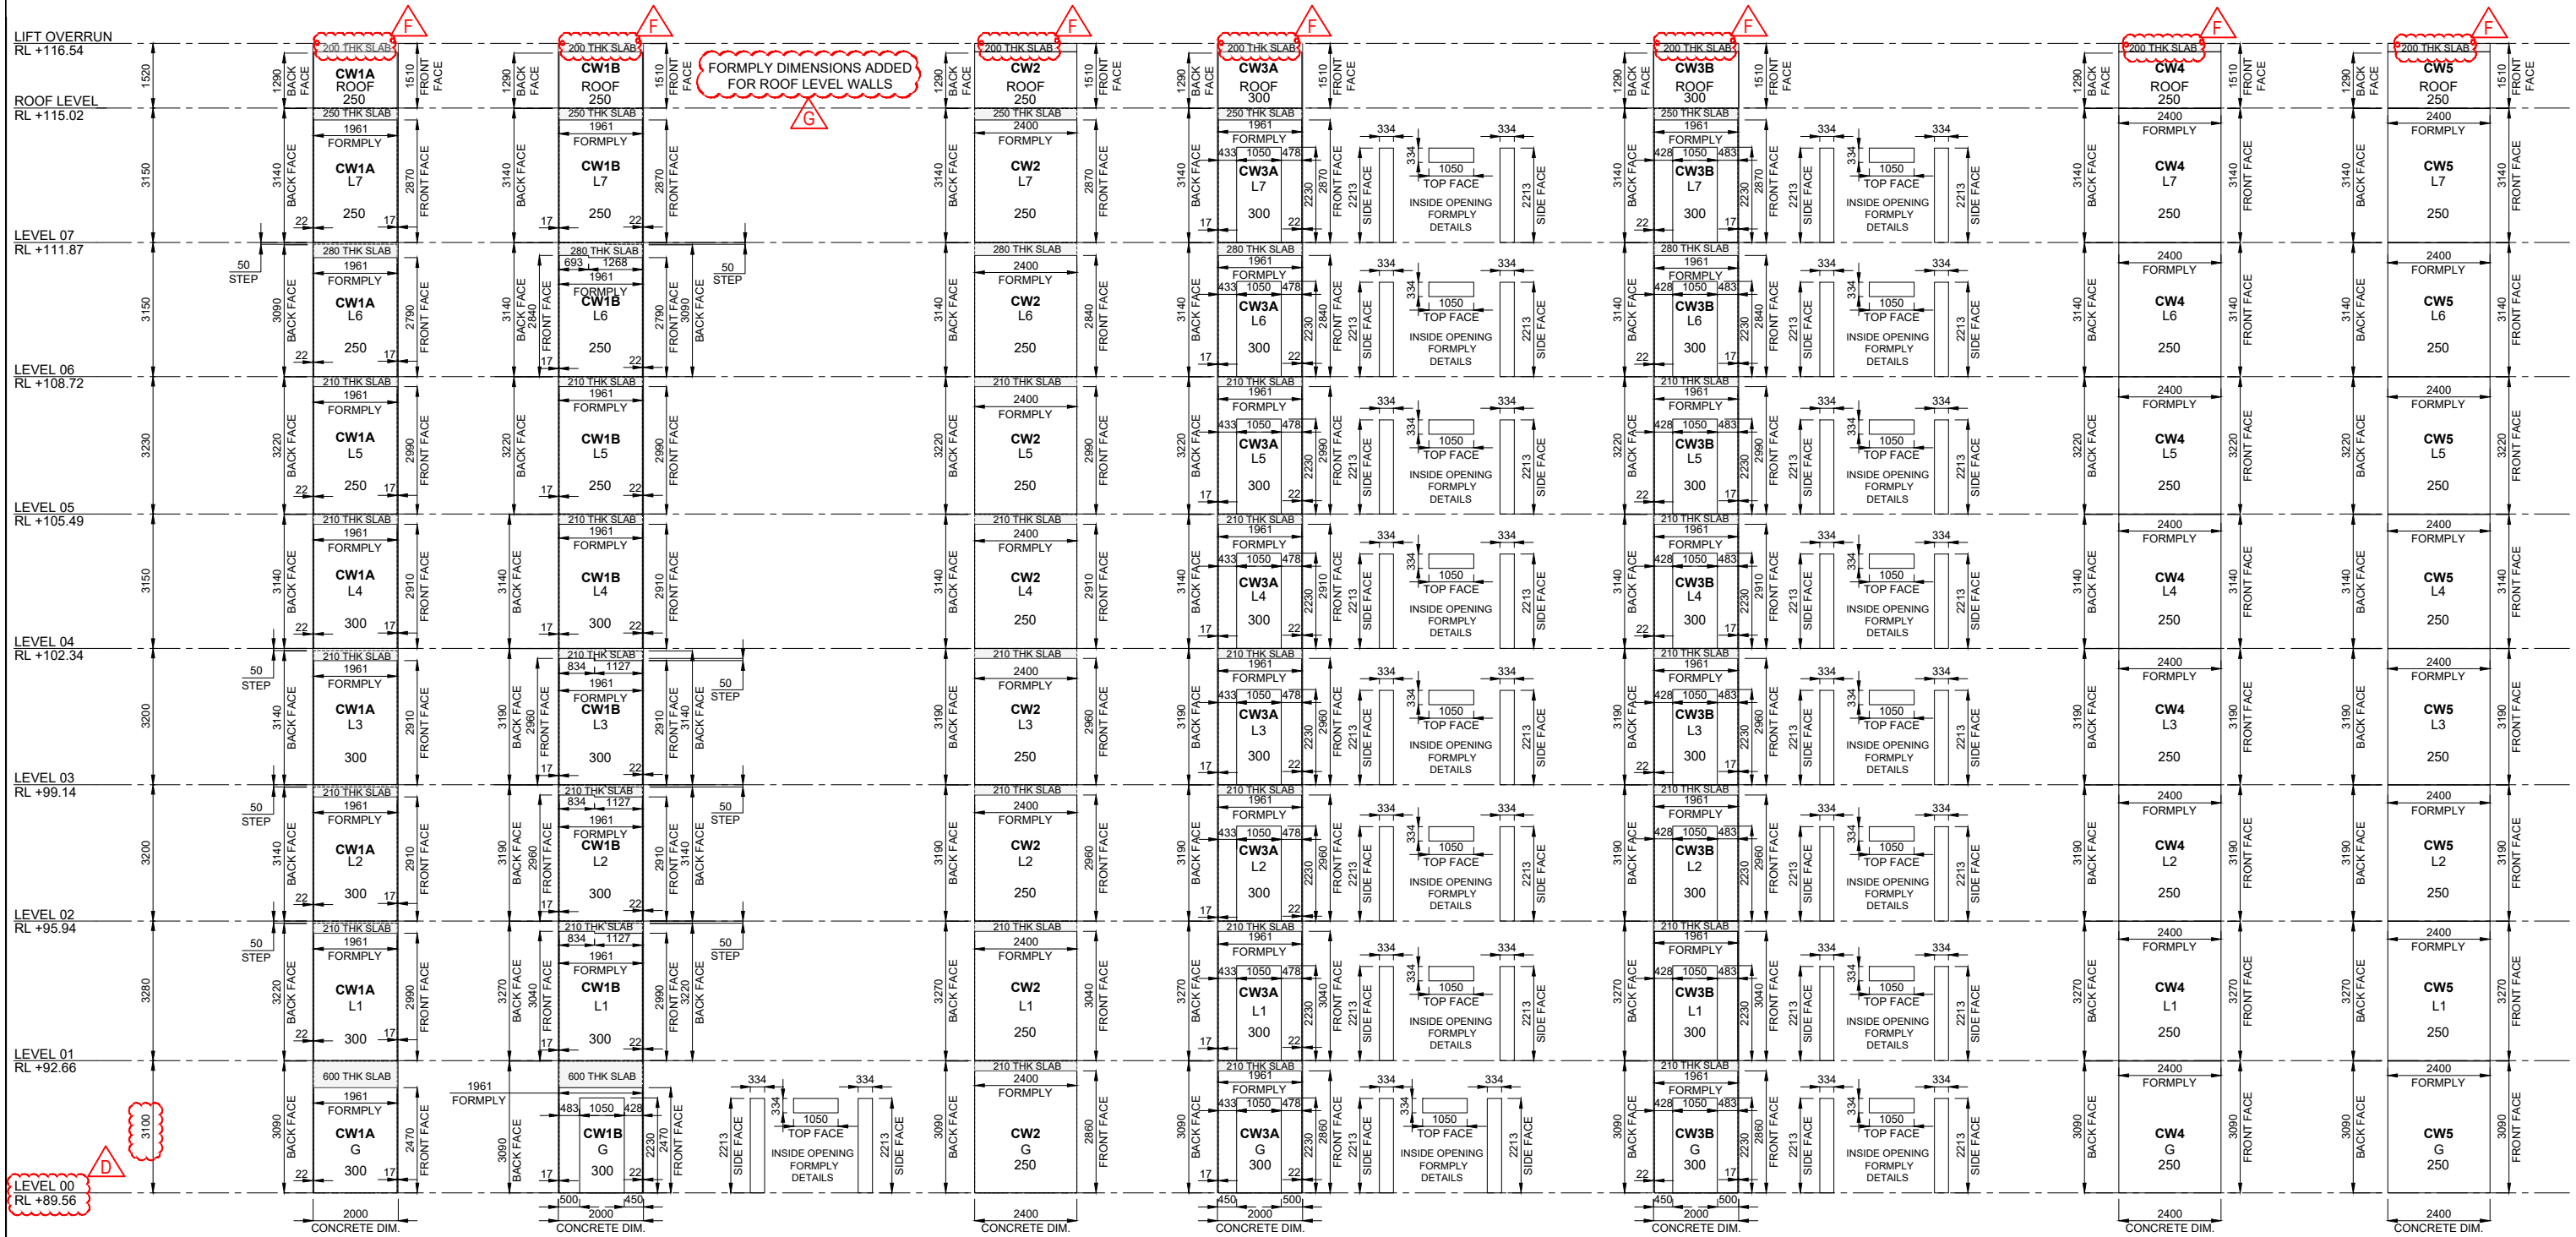

FORMPLY ELEVATION

- NOTES:
1. THE SPACING BETWEEN BARS TO COIL TIE C/C IS MAINTAINED AS MINIMUM 25mm.
 2. THE TOLERANCE FOR FORMPLY IS MAINTAINED AS 10mm FOR FRONT SIDE FACE AND 30mm FOR OUTSIDE FACE.
 3. ALL DIMENSIONS OF COILTIES/VERTICAL /HORIZONTAL BARS ARE RELATIVE TO CONCRETE ONLY.

g.wyett@ozwall.com.au
M : 0405 144 886

REV	DATE	DESCRIPTION	SCALE	DRAWN BY	CURRENT REV:
G	12-09-2024	REVISED & RE-ISSUED FOR APPROVAL	1 : 150	ABHI	
F	02-09-2024	REVISED & RE-ISSUED FOR APPROVAL			
E	26-08-2024	REVISED & RE-ISSUED FOR APPROVAL			
D	21-08-2024	REVISED & RE-ISSUED FOR APPROVAL			
C	10-08-2024	ISSUED FOR APPROVAL			
B	09-07-2024	ISSUED FOR APPROVAL			
A	04-07-2024	ISSUED FOR APPROVAL			
TITLE:			LIFT WALL FORMPLY ELEVATION		
DRAWING ID:			LE-01		