


OZWALL AUSTRALIA PTY LTD


OZWALL WALL SYSTEM FOR INACCESSIBLE AREAS

PROFILED METAL SHEETING & T-CLIP SYSTEM (PATENTED)


REV	DATE
A	08.09.2025
LEGENDS	

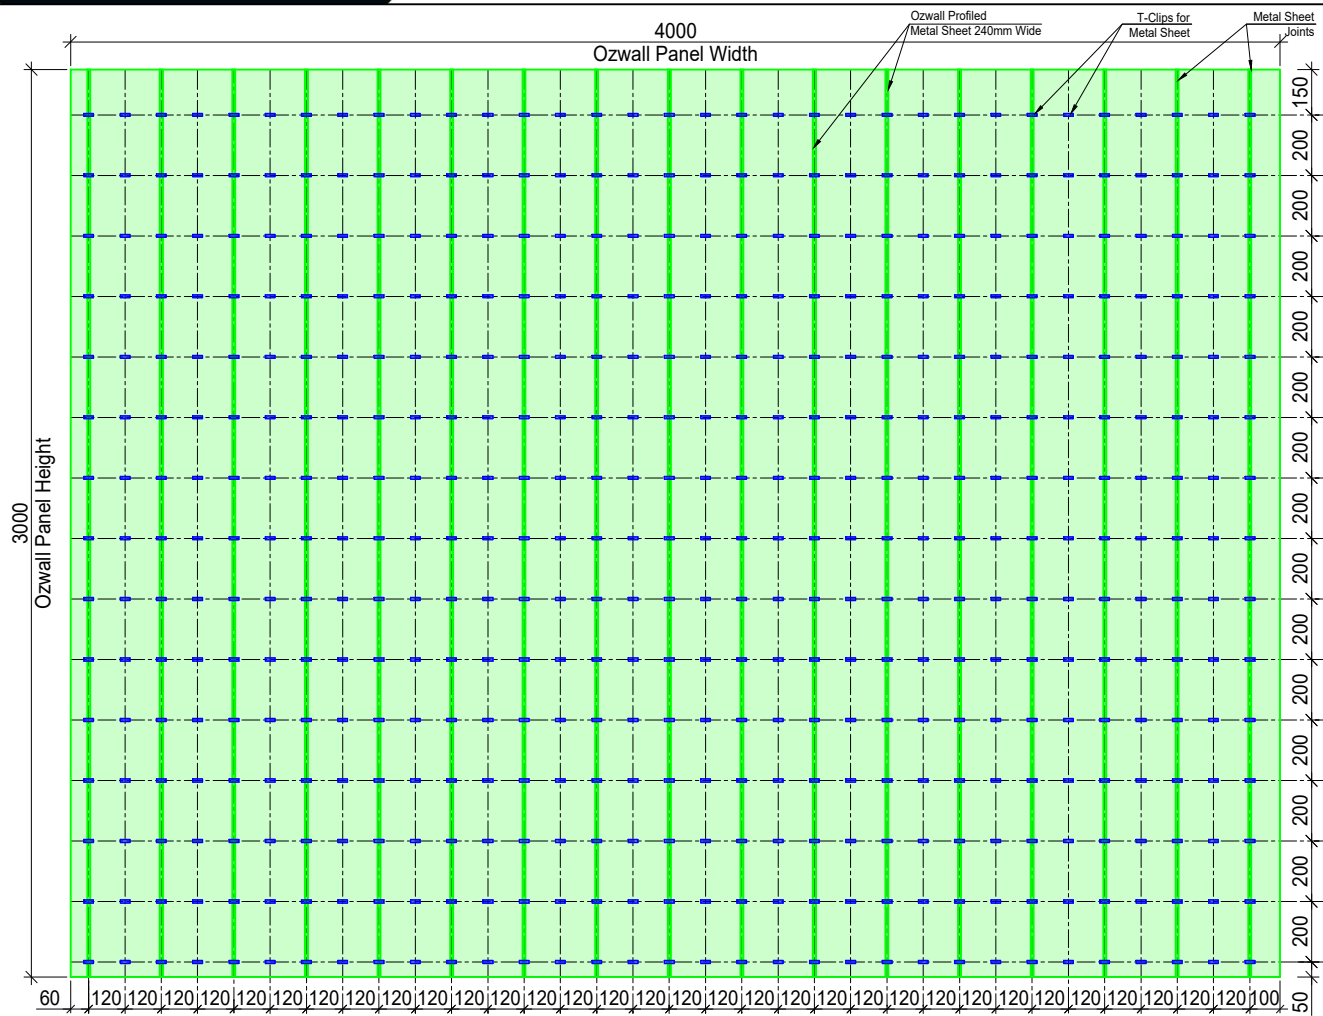


ELEVATION - A [IN-ACCESSIBLE SIDE]
Ozwall Profiled Metal Sheet (Sacrificial) & T-Clips System for 4.0M x 3.0M Wall panel

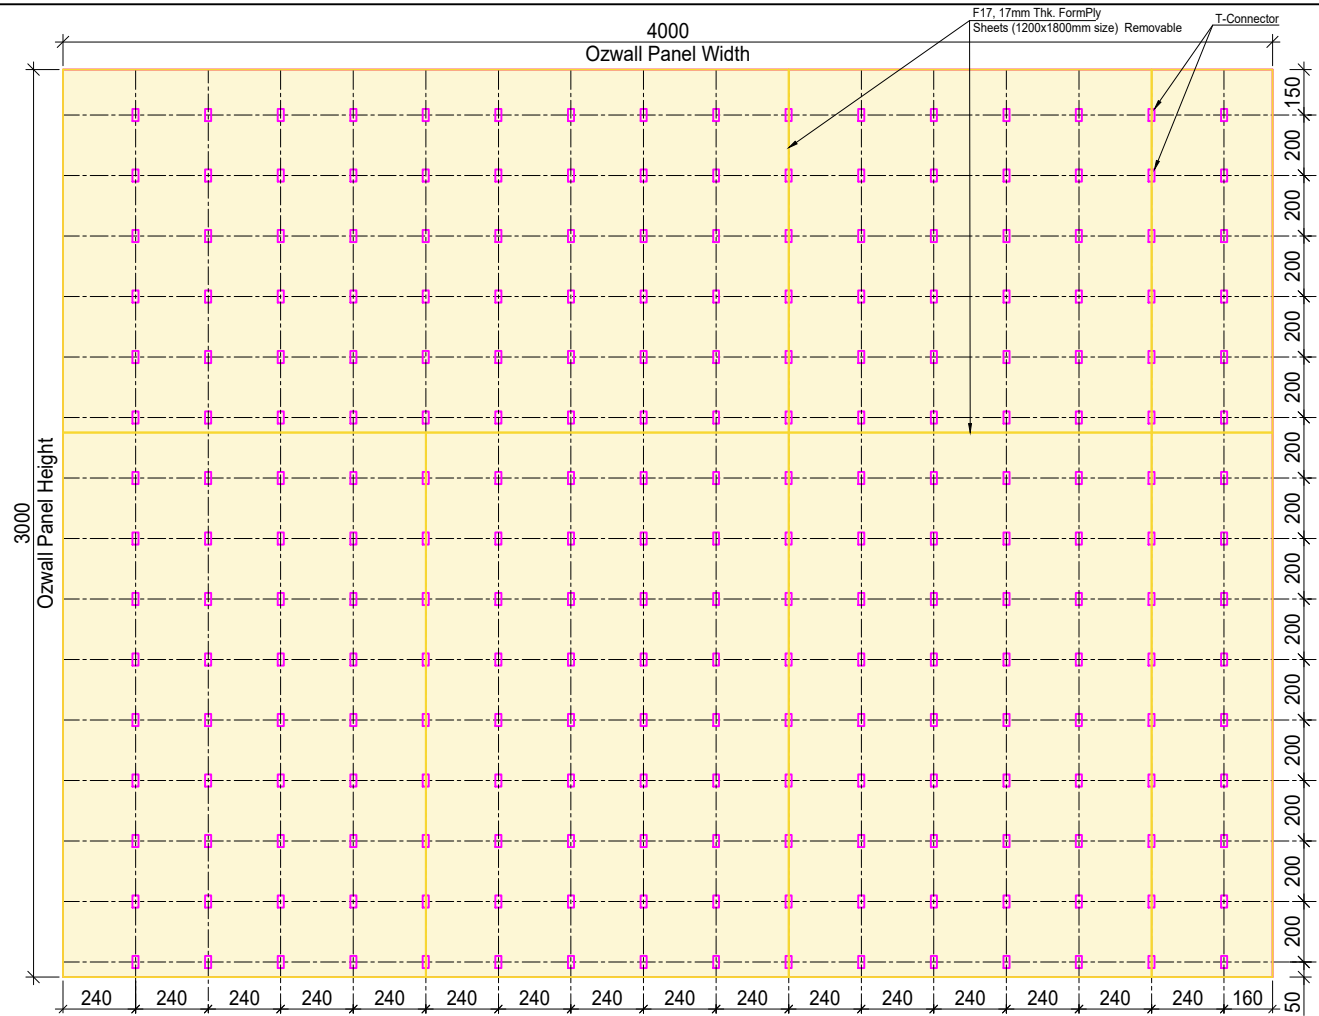

ELEVATION - B [ACCESSIBLE SIDE]
F17, 17mm thk Formply Sheet (1200x1800 sheet size) & T-Connectors System for 4.0M x 3.0M Wall panel

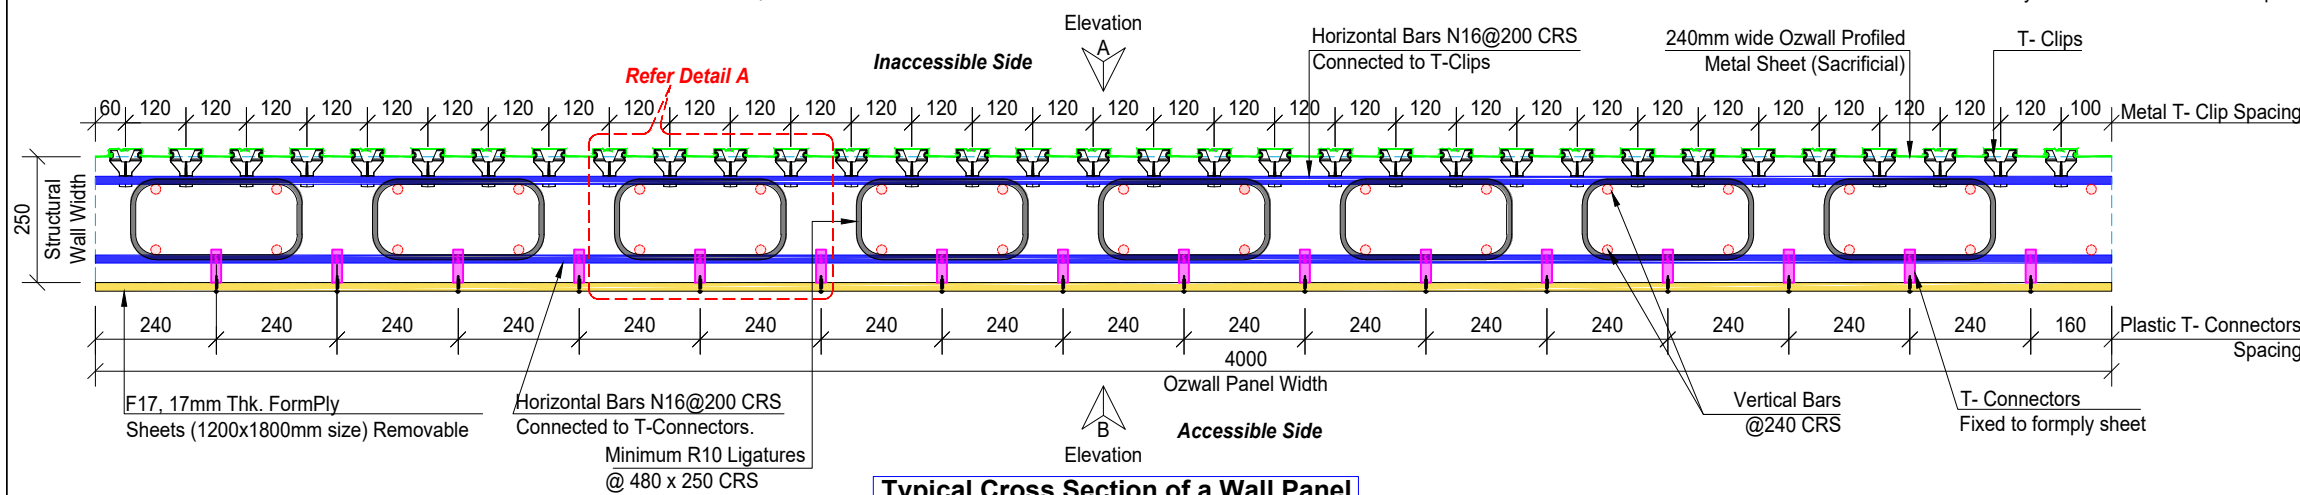

Typical Cross Section of a Wall Panel

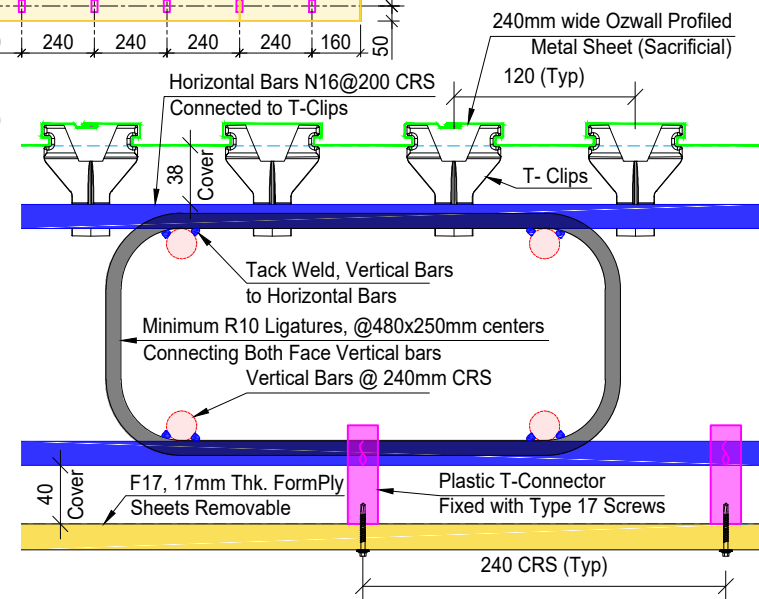

Detail A

NOTES:

- Ligature Connects Two Layers of Horizontal Bars
- Horizontal Base Bar is N16. Add Additional reinforcement as required.
- Vertical Base Bar is N16. Add Additional reinforcement as required.

g.wyett@ozwall.com.au
M : 0405 144 886

SCALE	1 : 25 & 1:15	DRAWN BY:	MTS	CURRENT REV:
TITLE:	OZWALL WALL GENERAL DETAILS FOR INACCESSIBLE AREAS			
REV	DATE	DESCRIPTION	DRAWING ID:	F-01
A	08.09.2025	ISSUED FOR APPROVAL		